


The Builder is to check and verify all buildings and site dimensions, levels and sewer invert levels prior to commencement of work.
 Do not scale off this drawing, work to figured dimensions only.
 This drawing must be read and checked with all structural and relevant specialist drawings.
 The Builder is to comply in all respects with the current Building Regulations and latest Codes of Practice.



South East Elevation

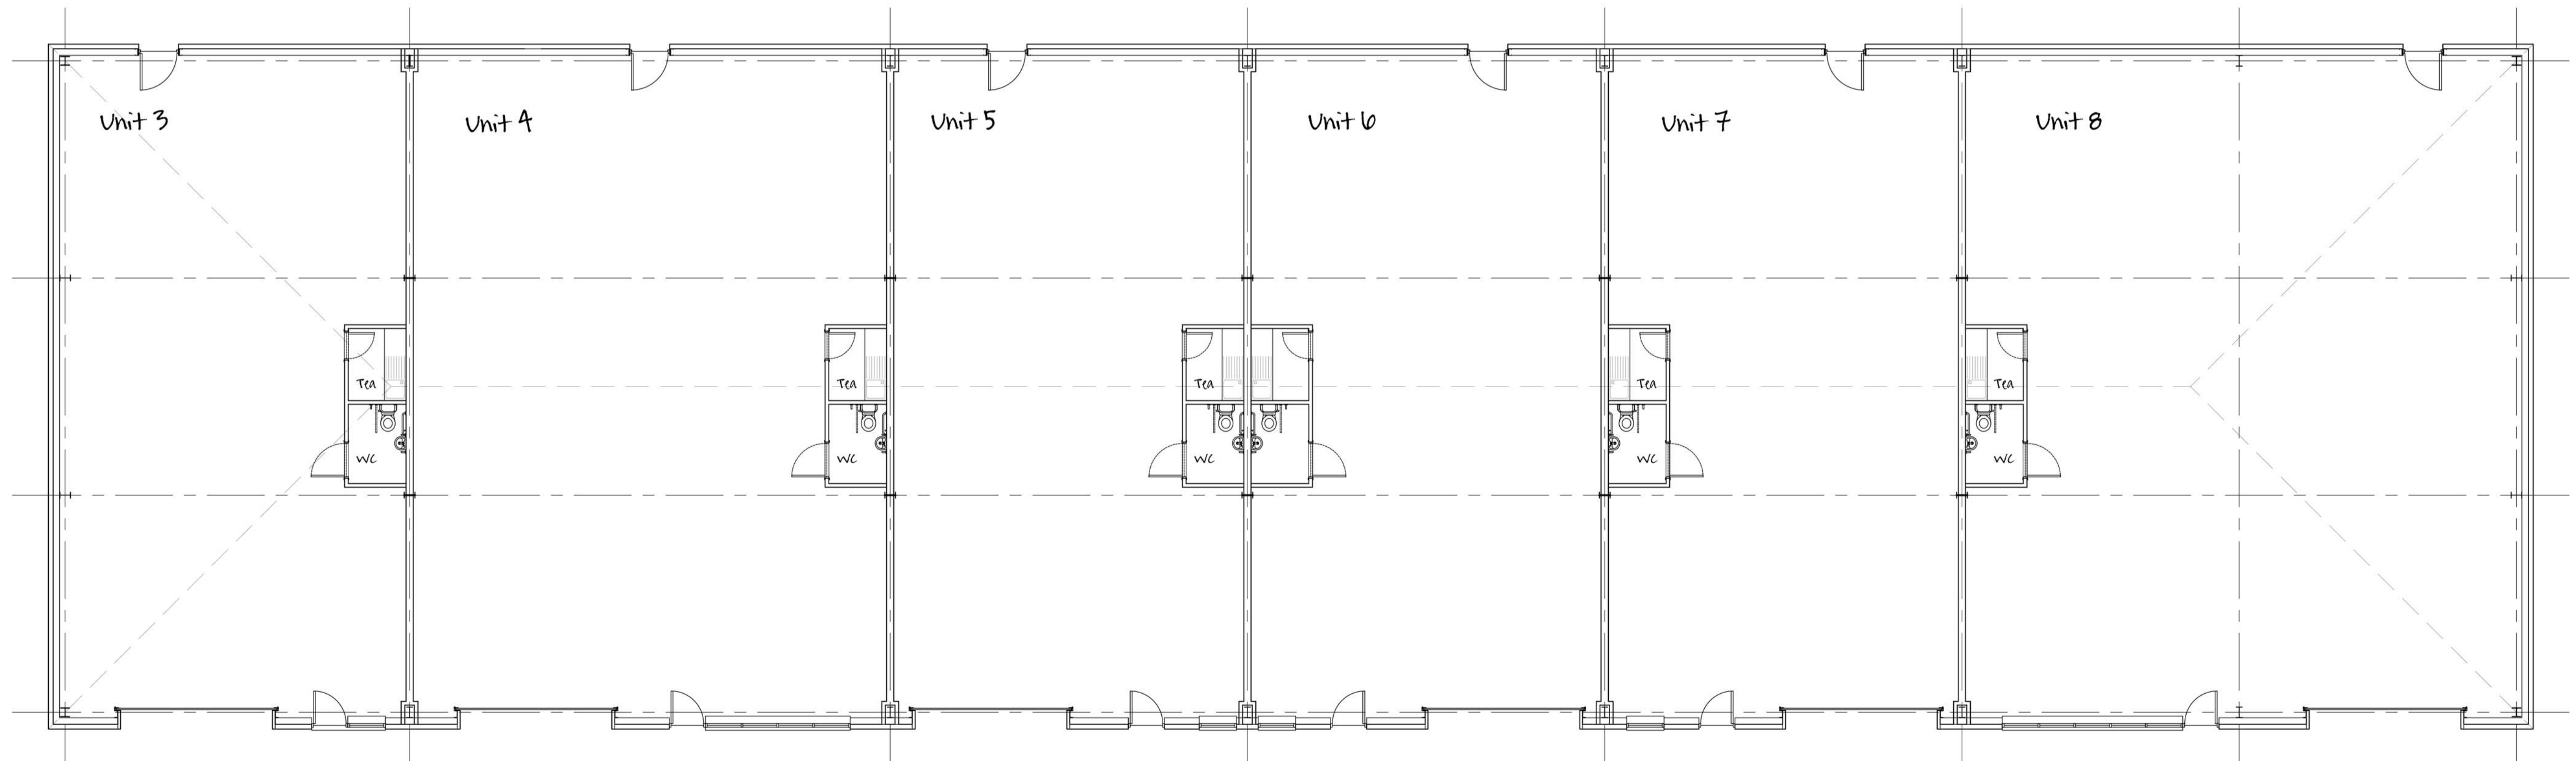

Floor Plan

BAILEY DESIGN LIMITED
 ARCHITECTURAL, PLANNING & DEVELOPMENT CONSULTANTS
 43a MITCHELLS COURT LOWER GUNGATE TAMWORTH
 STAFFORDSHIRE B79 7AS
 Tel: 01827 314962
 Email: tdm@baileydesign.ltd.uk

DEVELOPMENT AT MARICOTT COURT
 HOLYWELL BUSINESS PARK,
 SOUTHAM, WARWICKSHIRE.

Unit B - Sheet 1 of 2

SCALE	DATE	DRAWN	JOB No.
1:100 @ A1	Nov 16	ae.	9397.103A

Copyright of this drawing and of work executed from it remain the property of BD Ltd.